


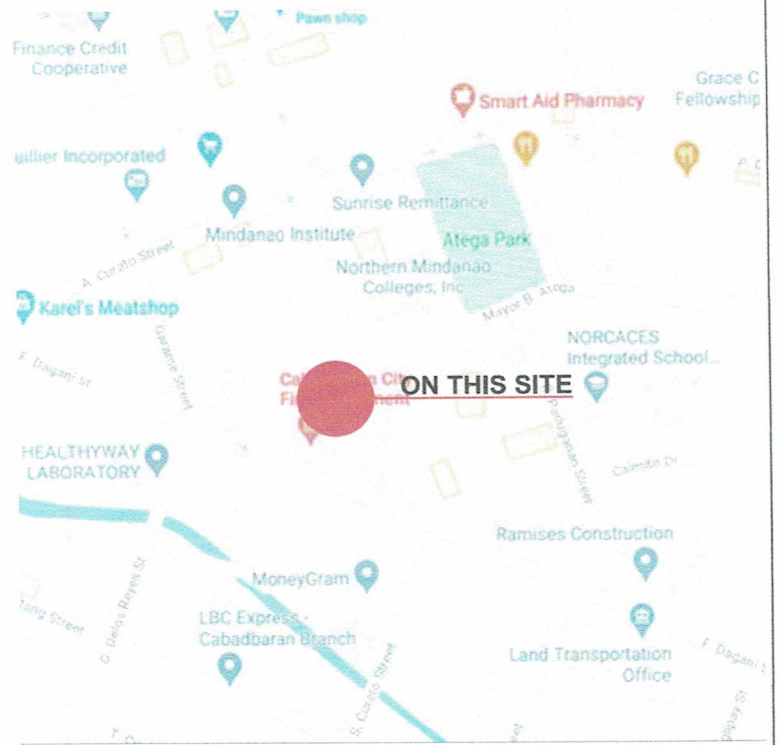
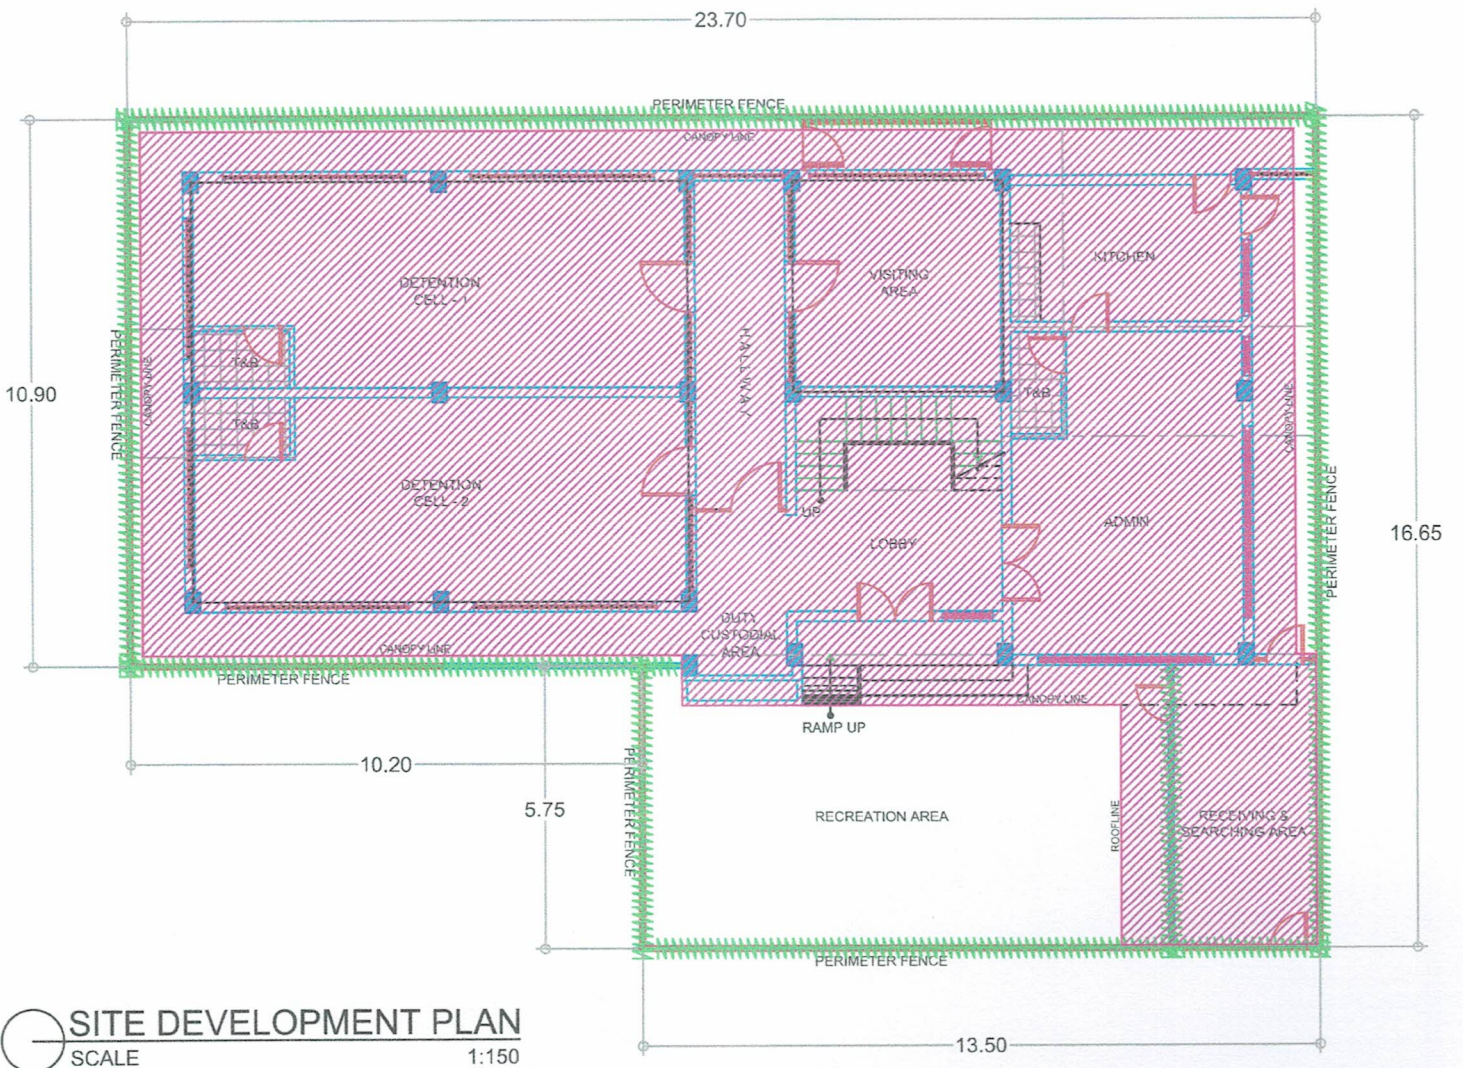


LEGEND:


-  All Exterior Walls, Hallways & Canopy must be Re-painted.
-  All Exterior Steel Grilles must be re-painted.
-  Rooms that are not included on this improvement.




VICINITY MAP



SITE DEVELOPMENT PLAN
SCALE 1:150

 <p>REPUBLIC OF THE PHILIPPINES DEPARTMENT OF INTERIOR AND LOCAL GOVERNMENT BUREAU OF JAIL MANAGEMENT AND PENOLOGY UPPER DOONGAN, BUTUAN CITY</p>	<p>PROJECT TITLE: REPAINTING OF THREE (3) STOREY ACCOMMODATION AND ADMINISTRATION BUILDING</p>	<p>SHEET CONTENT: AS SHOWN</p>	<p>SHEET NO.: A - 1</p>
	<p>PROJECT ADDRESS: Cabadbaran City District Jail, Cabadbaran City</p>	<p>1</p>	<p>4</p>
<p>DRAFTED BY: <i>[Signature]</i> Geraldo G Baroyos JO2 JMP Staff, Logistics Division</p>	<p>PREPARED BY: <i>[Signature]</i> MARICAR C GONZALES SINSP (RCE) JMP Regional Engineer</p>	<p>RECOMMENDING APPROVAL: <i>[Signature]</i> ROMA JIN DC SUMAGUIO SINSP JMP Chief, Logistics Division</p>	<p>APPROVED BY: <i>[Signature]</i> MARIA IRENE A ESQUINAS Jail Chief Superintendent DSC Regional Director of the Jail Bureau</p>

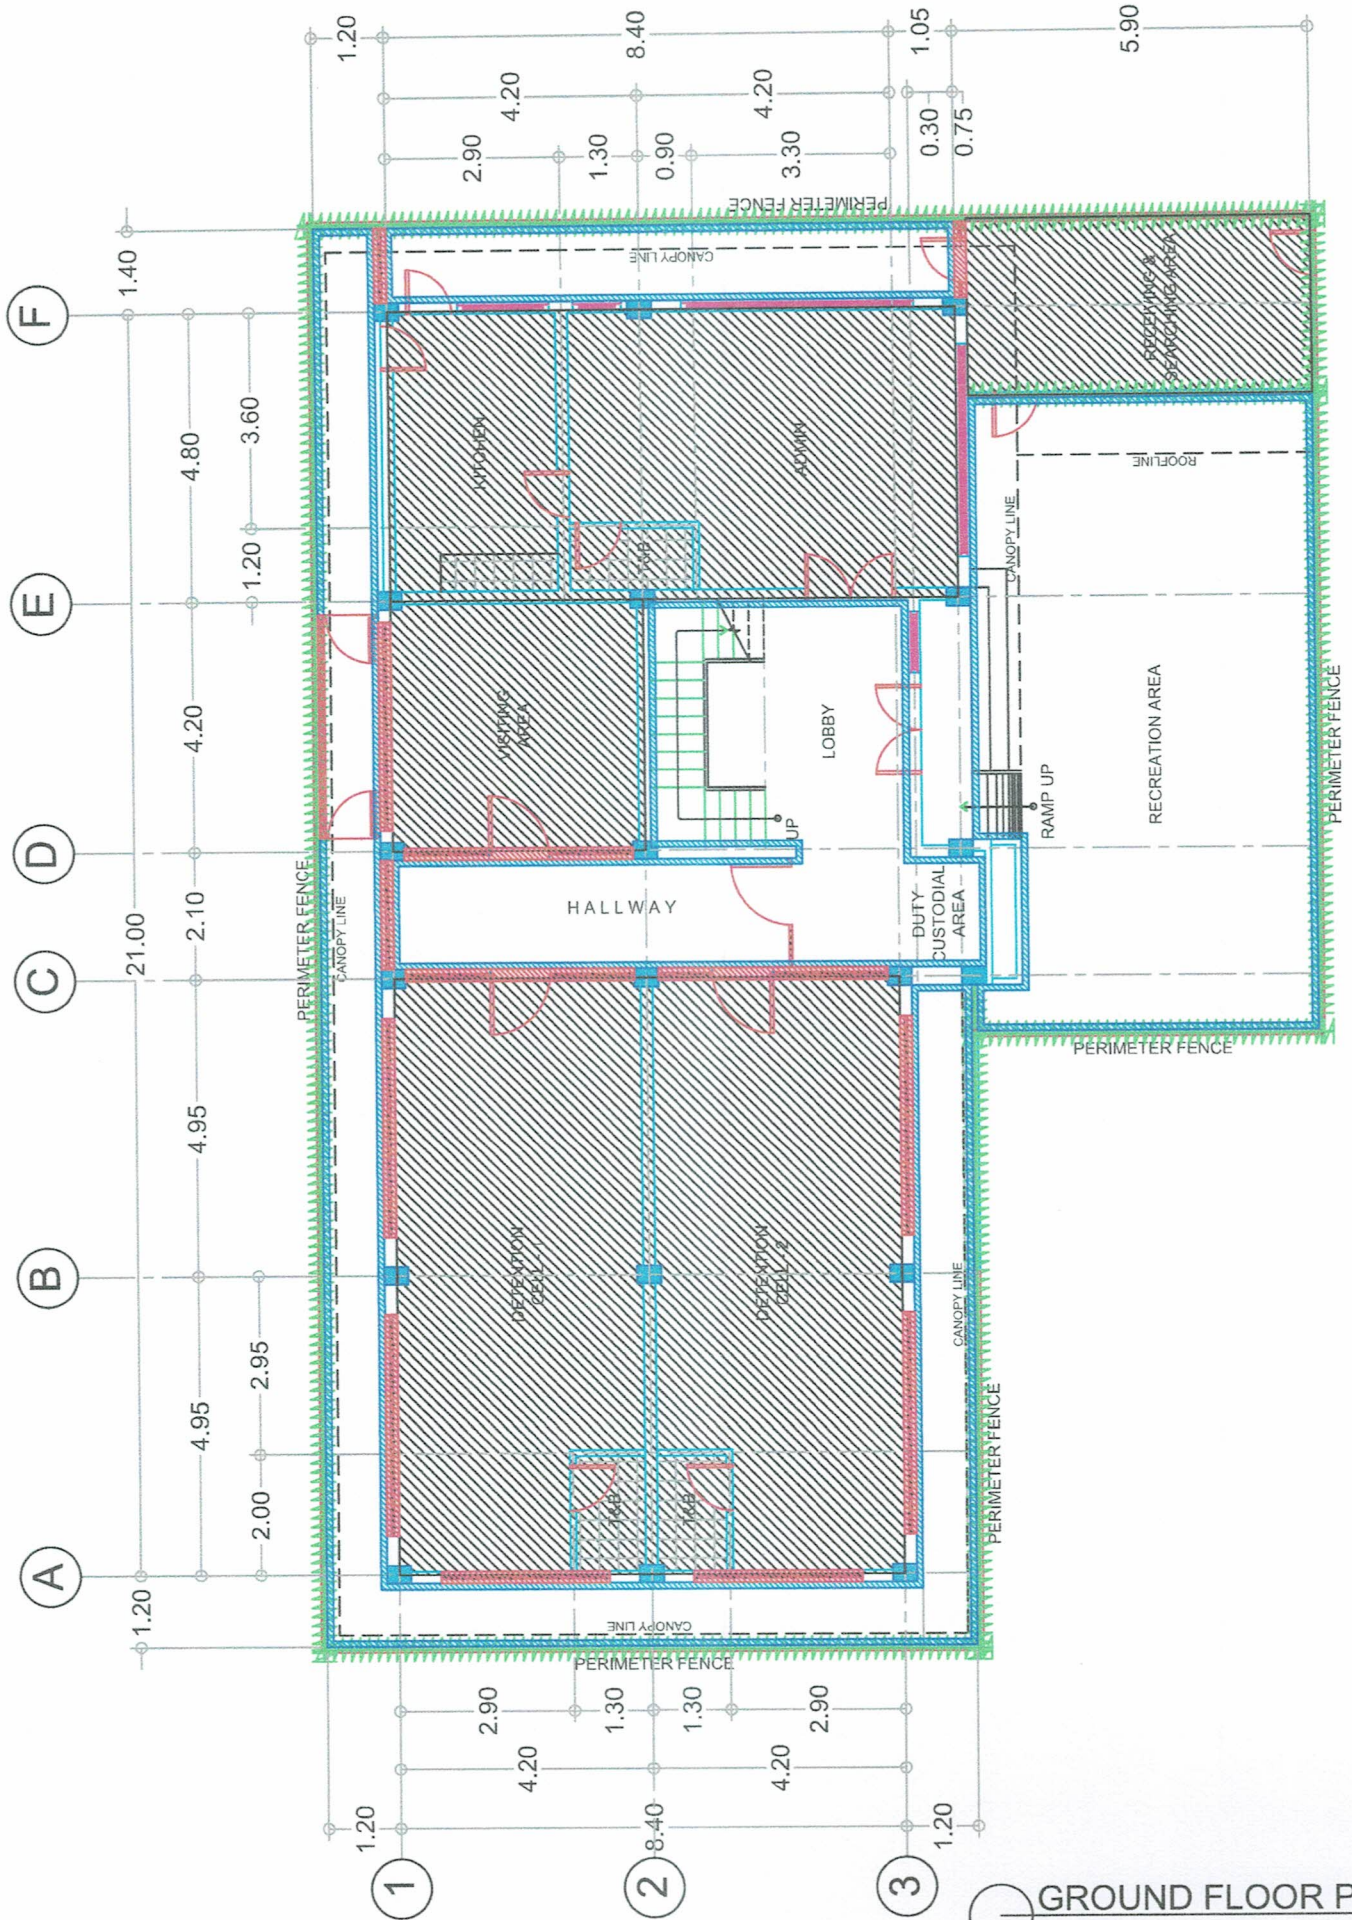

GROUND FLOOR PLAN
SCALE 1:125



REPUBLIC OF THE PHILIPPINES
DEPARTMENT OF INTERIOR AND LOCAL GOVERNMENT
BUREAU OF JAIL MANAGEMENT AND PENOLOGY
UPPER DOONGAN, BUTUAN CITY

PROJECT TITLE:
REPAINTING OF THREE (3) STOREY ACCOMMODATION AND ADMINISTRATION BUILDING

PROJECT ADDRESS:
Cabadbaran City District Jail, Cabadbaran City


SHEET CONTENT:	SHEET NO.:	
AS SHOWN	A - 2	
	2	4

DRAFTED BY:
[Signature]
Gerald G Baloyos
JMP
Staff, Logistics Division

PREPARED BY:
[Signature]
MARICAR C GONZALES
SINSP (RCE) JMP
Regional Engineer

RECOMMENDING APPROVAL:
[Signature]
ROMA JIN DC SUMAGUIO
SINSP JMP
Chief, Logistics Division

APPROVED BY:
[Signature]
MARIA IRENE A ESQUINAS
Jail Chief Superintendent DSC
Regional Director of the Jail Bureau

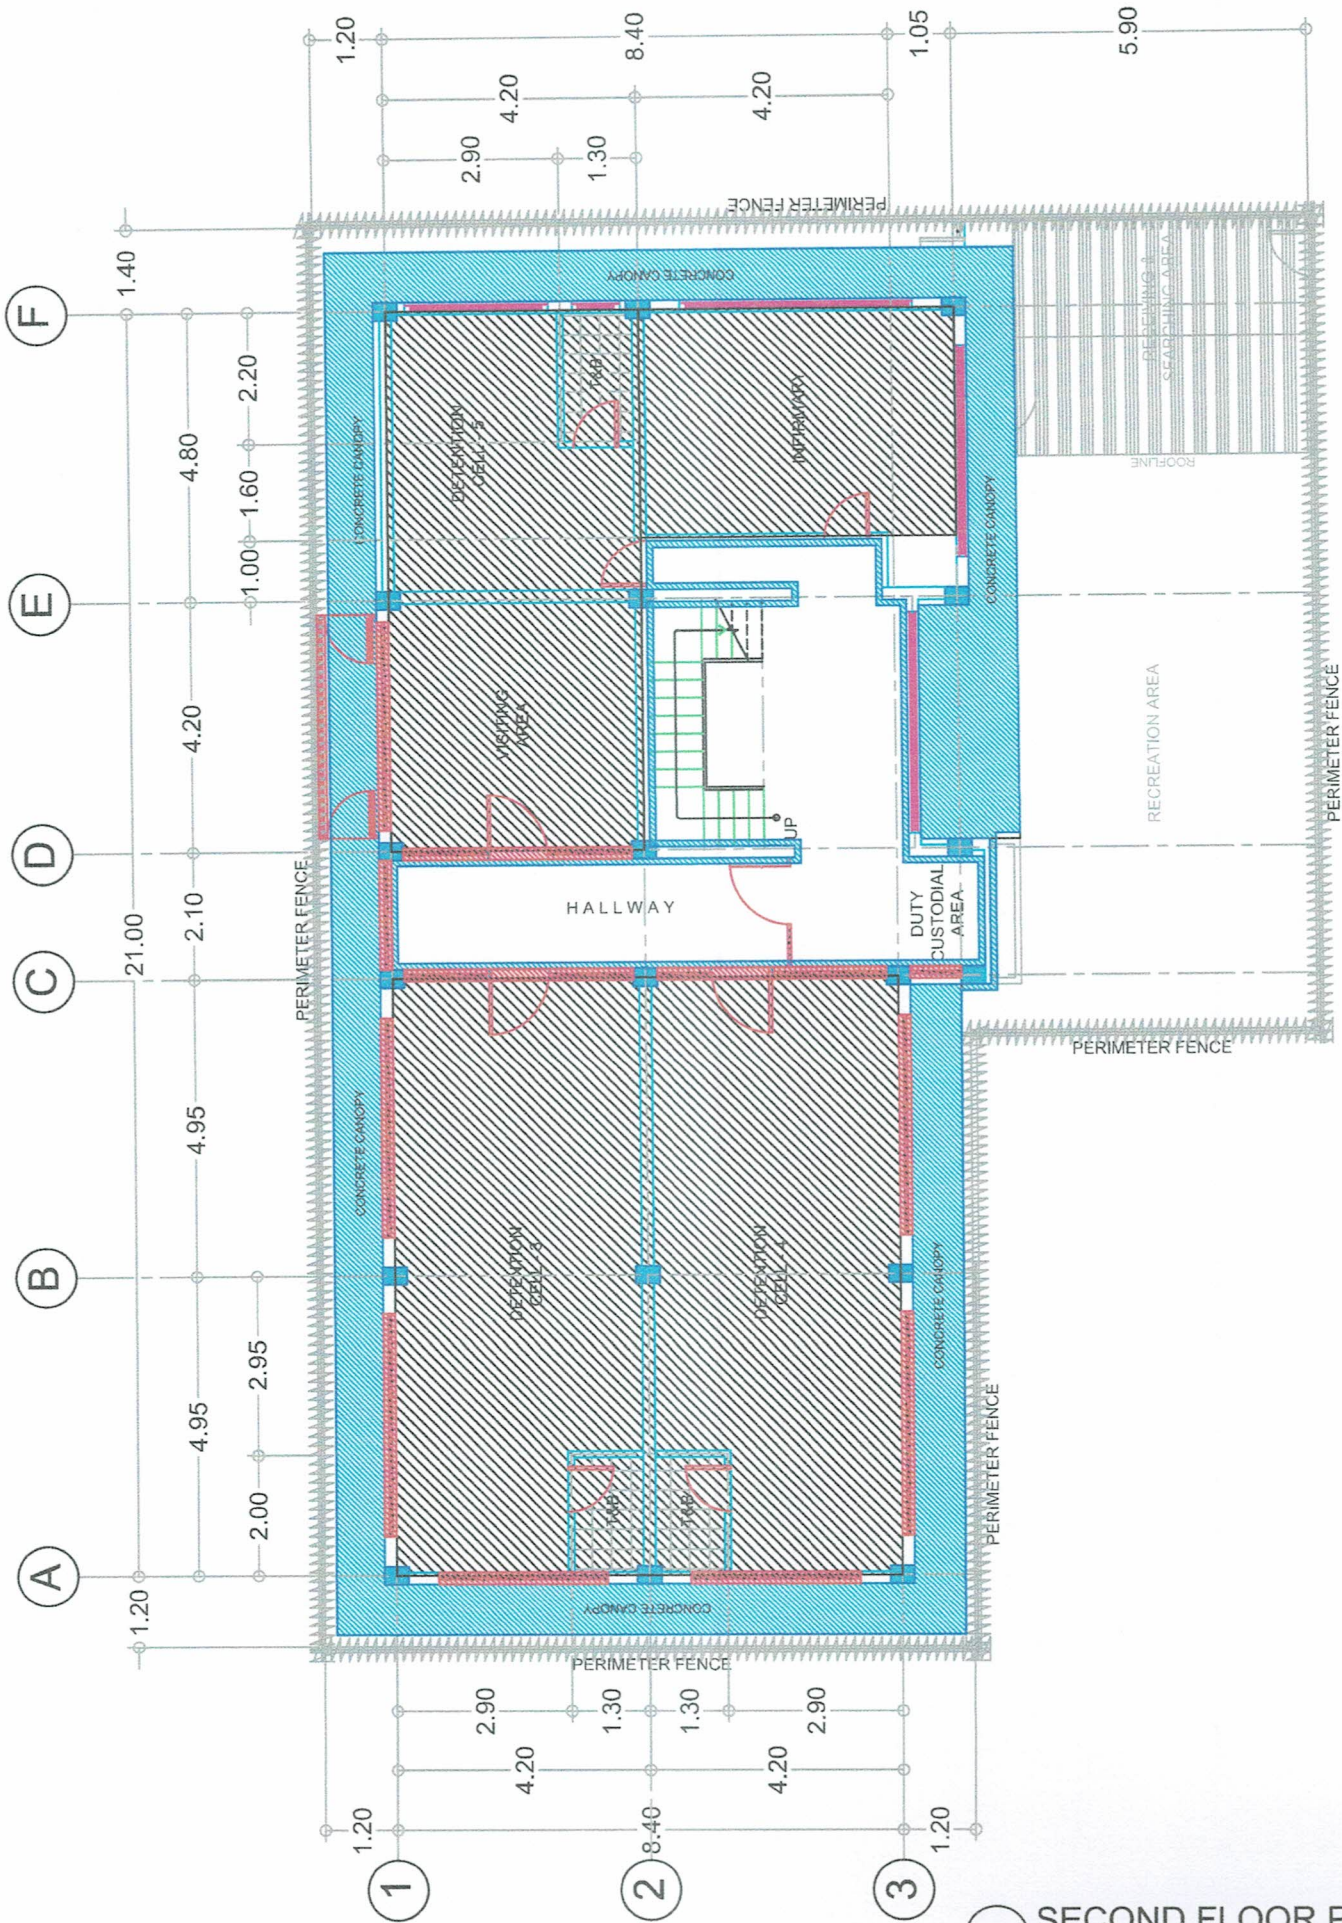

SECOND FLOOR PLAN
SCALE 1:125



REPUBLIC OF THE PHILIPPINES
DEPARTMENT OF INTERIOR AND LOCAL GOVERNMENT
BUREAU OF JAIL MANAGEMENT AND PENOLOGY
UPPER DOONGAN, BUTUAN CITY

PROJECT TITLE:
REPAINTING OF THREE (3) STOREY ACCOMMODATION AND ADMINISTRATION BUILDING

PROJECT ADDRESS:
Cabadbaran City District Jail, Cabadbaran City


SHEET CONTENT:	SHEET NO.:	
AS SHOWN	A - 3	
	3	4

DRAFTED BY:
Gerald G Baloyos
Gerald G Baloyos
JO2 JMP
Staff, Logistics Division

PREPARED BY:
Maricar C Gonzales
MARICAR C GONZALES
SINSP (RCE) JMP
Regional Engineer

RECOMMENDING APPROVAL:
Roma Jin Do Somaguio
ROMA JIN DO SOMAGUIO
SINSP JMP
Chief, Logistics Division

APPROVED BY:
Maria Irene A Esquinas
MARIA IRENE A ESQUINAS
Jail Chief Superintendent DSC
Regional Director of the Jail Bureau

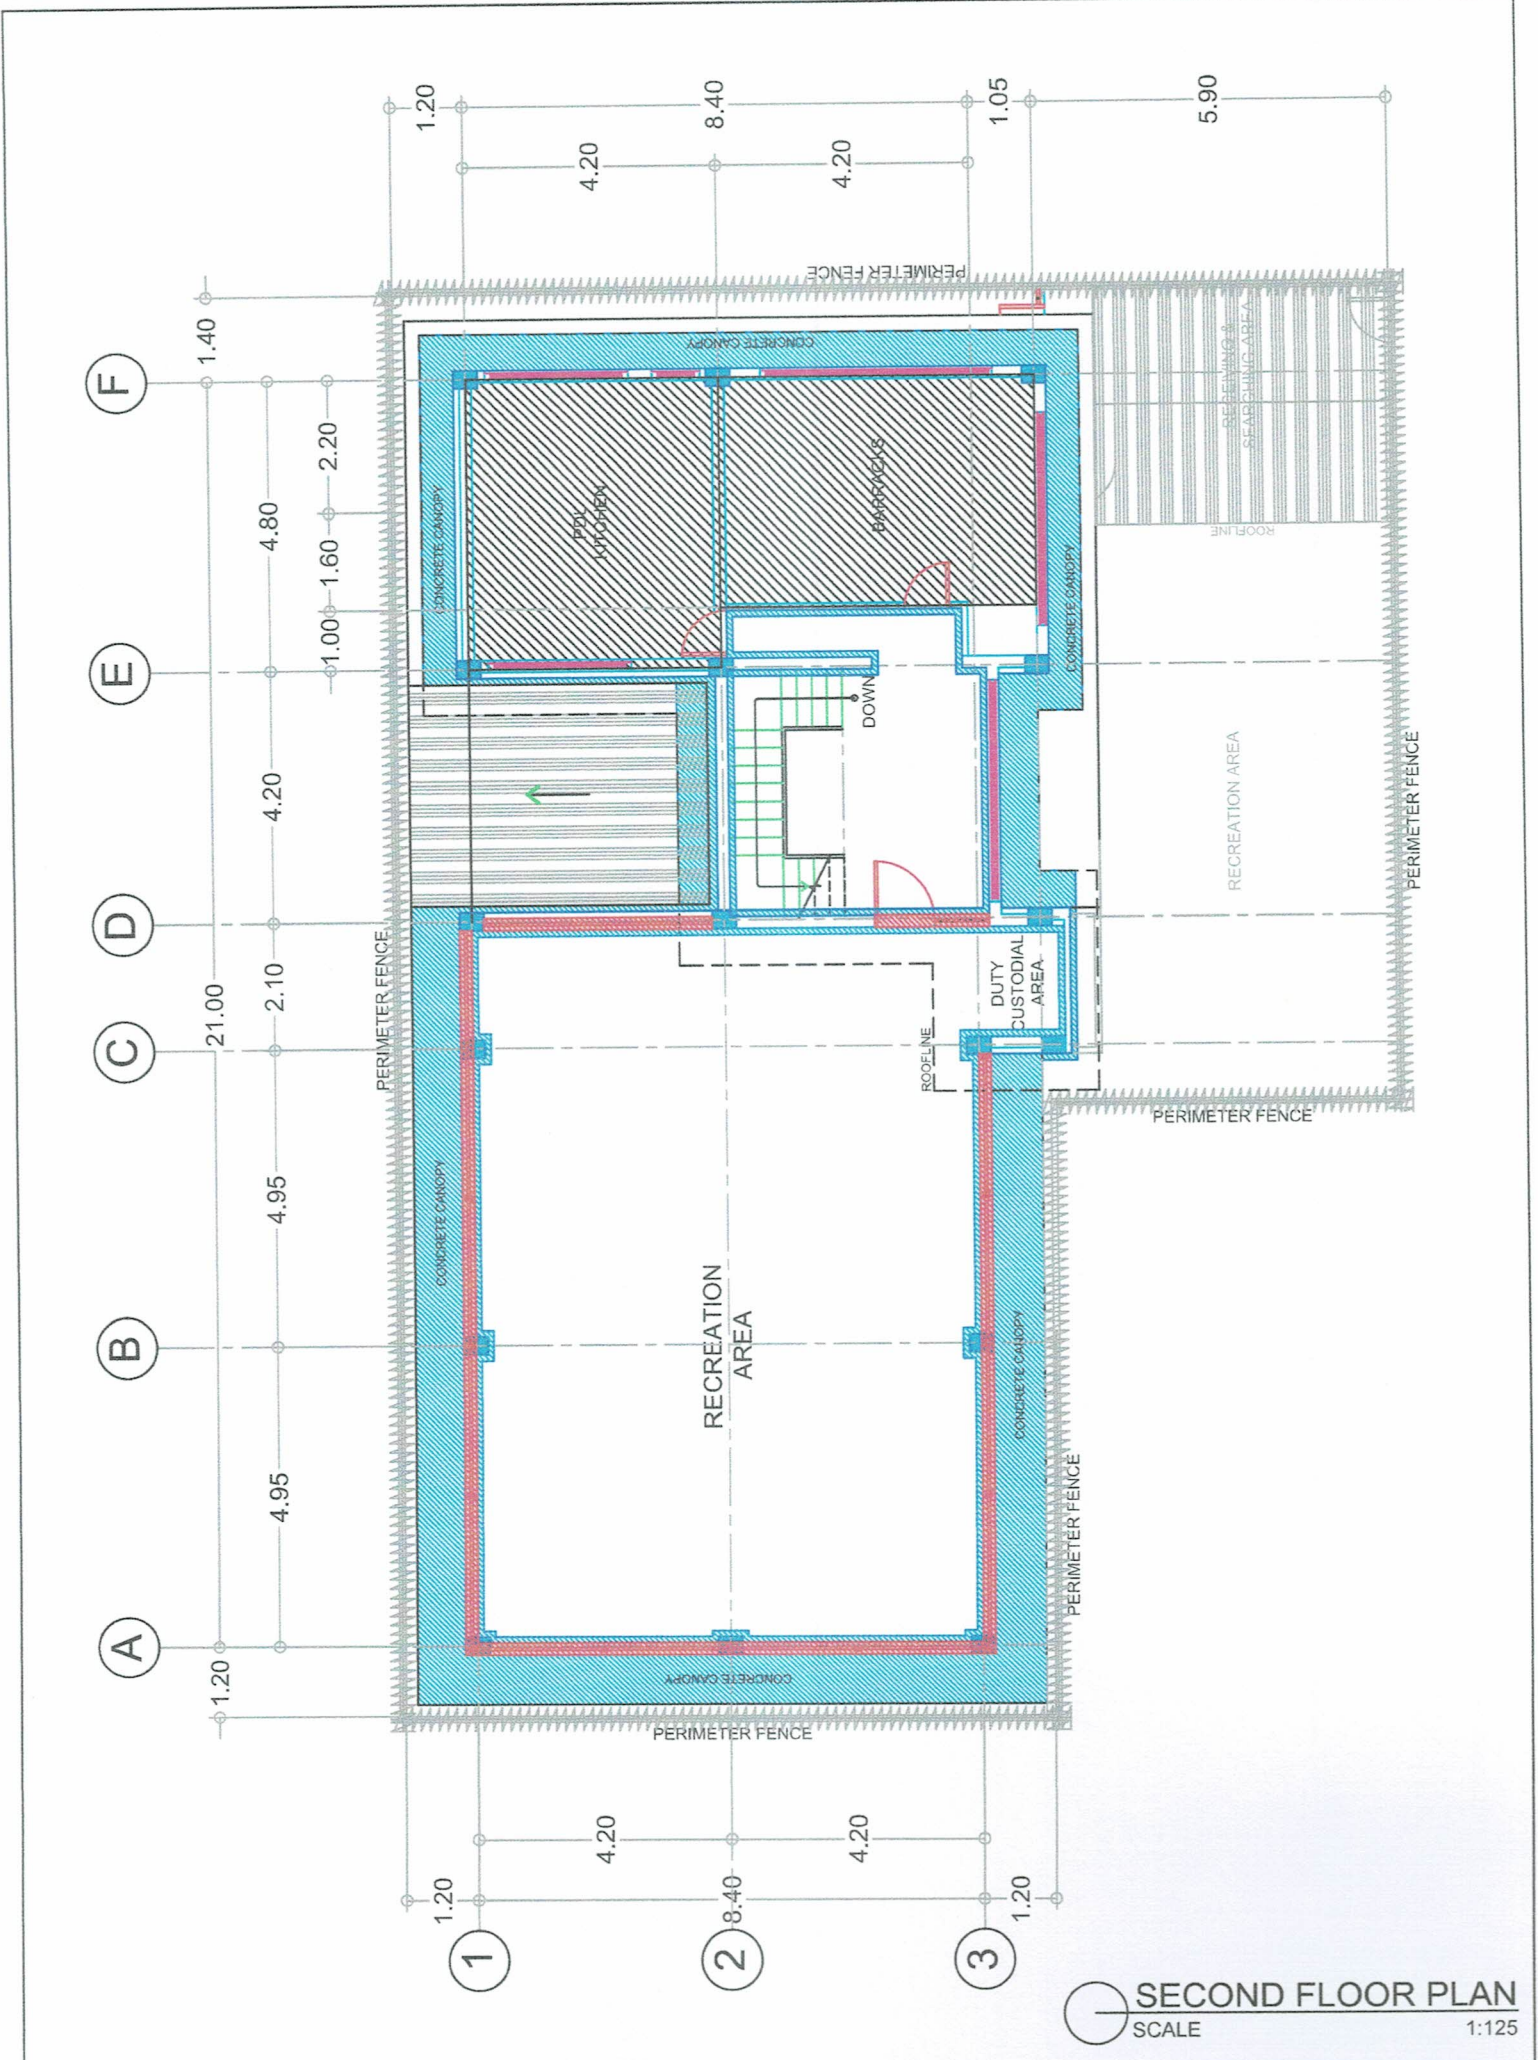

SECOND FLOOR PLAN
SCALE 1:125



REPUBLIC OF THE PHILIPPINES
DEPARTMENT OF INTERIOR AND LOCAL GOVERNMENT
BUREAU OF JAIL MANAGEMENT AND PENOLOGY
UPPER DOONGAN, BUTUAN CITY

PROJECT TITLE:
REPAINTING OF THREE (3) STOREY ACCOMMODATION AND ADMINISTRATION BUILDING

PROJECT ADDRESS:
Cababaran City District Jail, Cababaran City

SHEET CONTENT:	SHEET NO.:	
AS SHOWN	A - 4	
	4	4

DRAFTED BY:
[Signature]
Gerald G Baloyos
JO2 JMP
Staff, Logistics Division

PREPARED BY:
[Signature]
MARICAR O GONZALES
SINSP (RCE) JMP
Regional Engineer

RECOMMENDING APPROVAL:
[Signature]
ROMA JIN DC SUMAGUIO
SINSP JMP
Chief, Logistics Division

APPROVED BY:
[Signature]
MARIA IRENE A ESQUINAS
Jail Chief Superintendent DSC
Regional Director of the Jail Bureau